


GEVELZICHT-F-

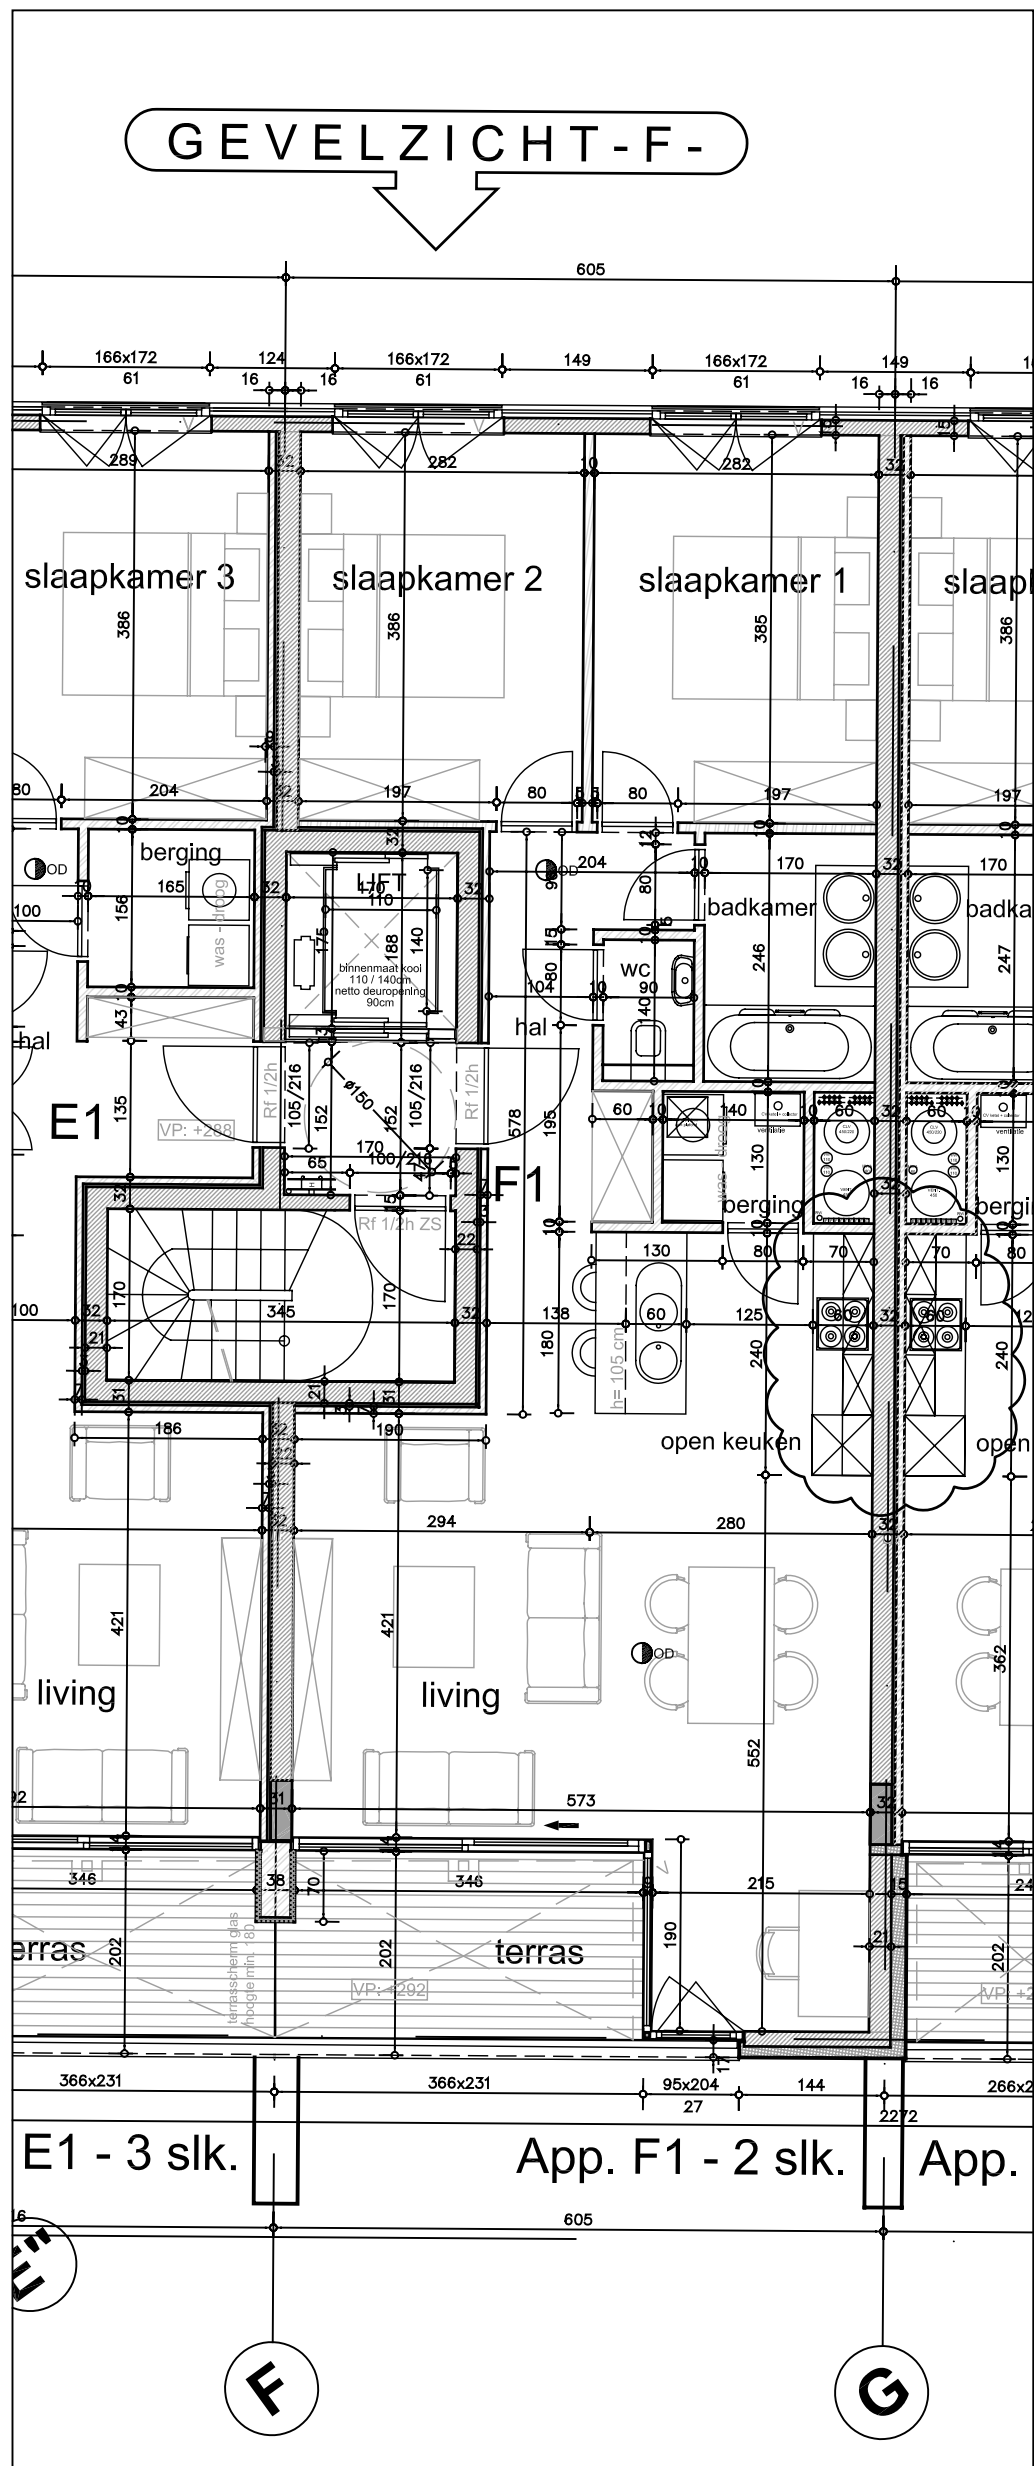

plannummer					dossiernummer studiebureaus	
SBA 0UV 01 UP 19 A					1332-00	
Studies Architectuur: Arch & Teco Architecture and Planning bv ovv cvba projectmanager _ Sebastien Cools Coupure Links 55, B-9000 Gent tel_00 32 9 296 00 62 fax_00 32 9 296 00 69 BTW BE 0473.623.482 - RPR Gent					APPARTEMENT F1	
Bouwheer: MBG Garden Square Blok D, Laarstraat 16 bus 12, 2610 Antwerpen (Wilrijk) tel 00 32 3 820 40 11					datum	27/11/2012
					schaal	1 / 75